


24'-0"

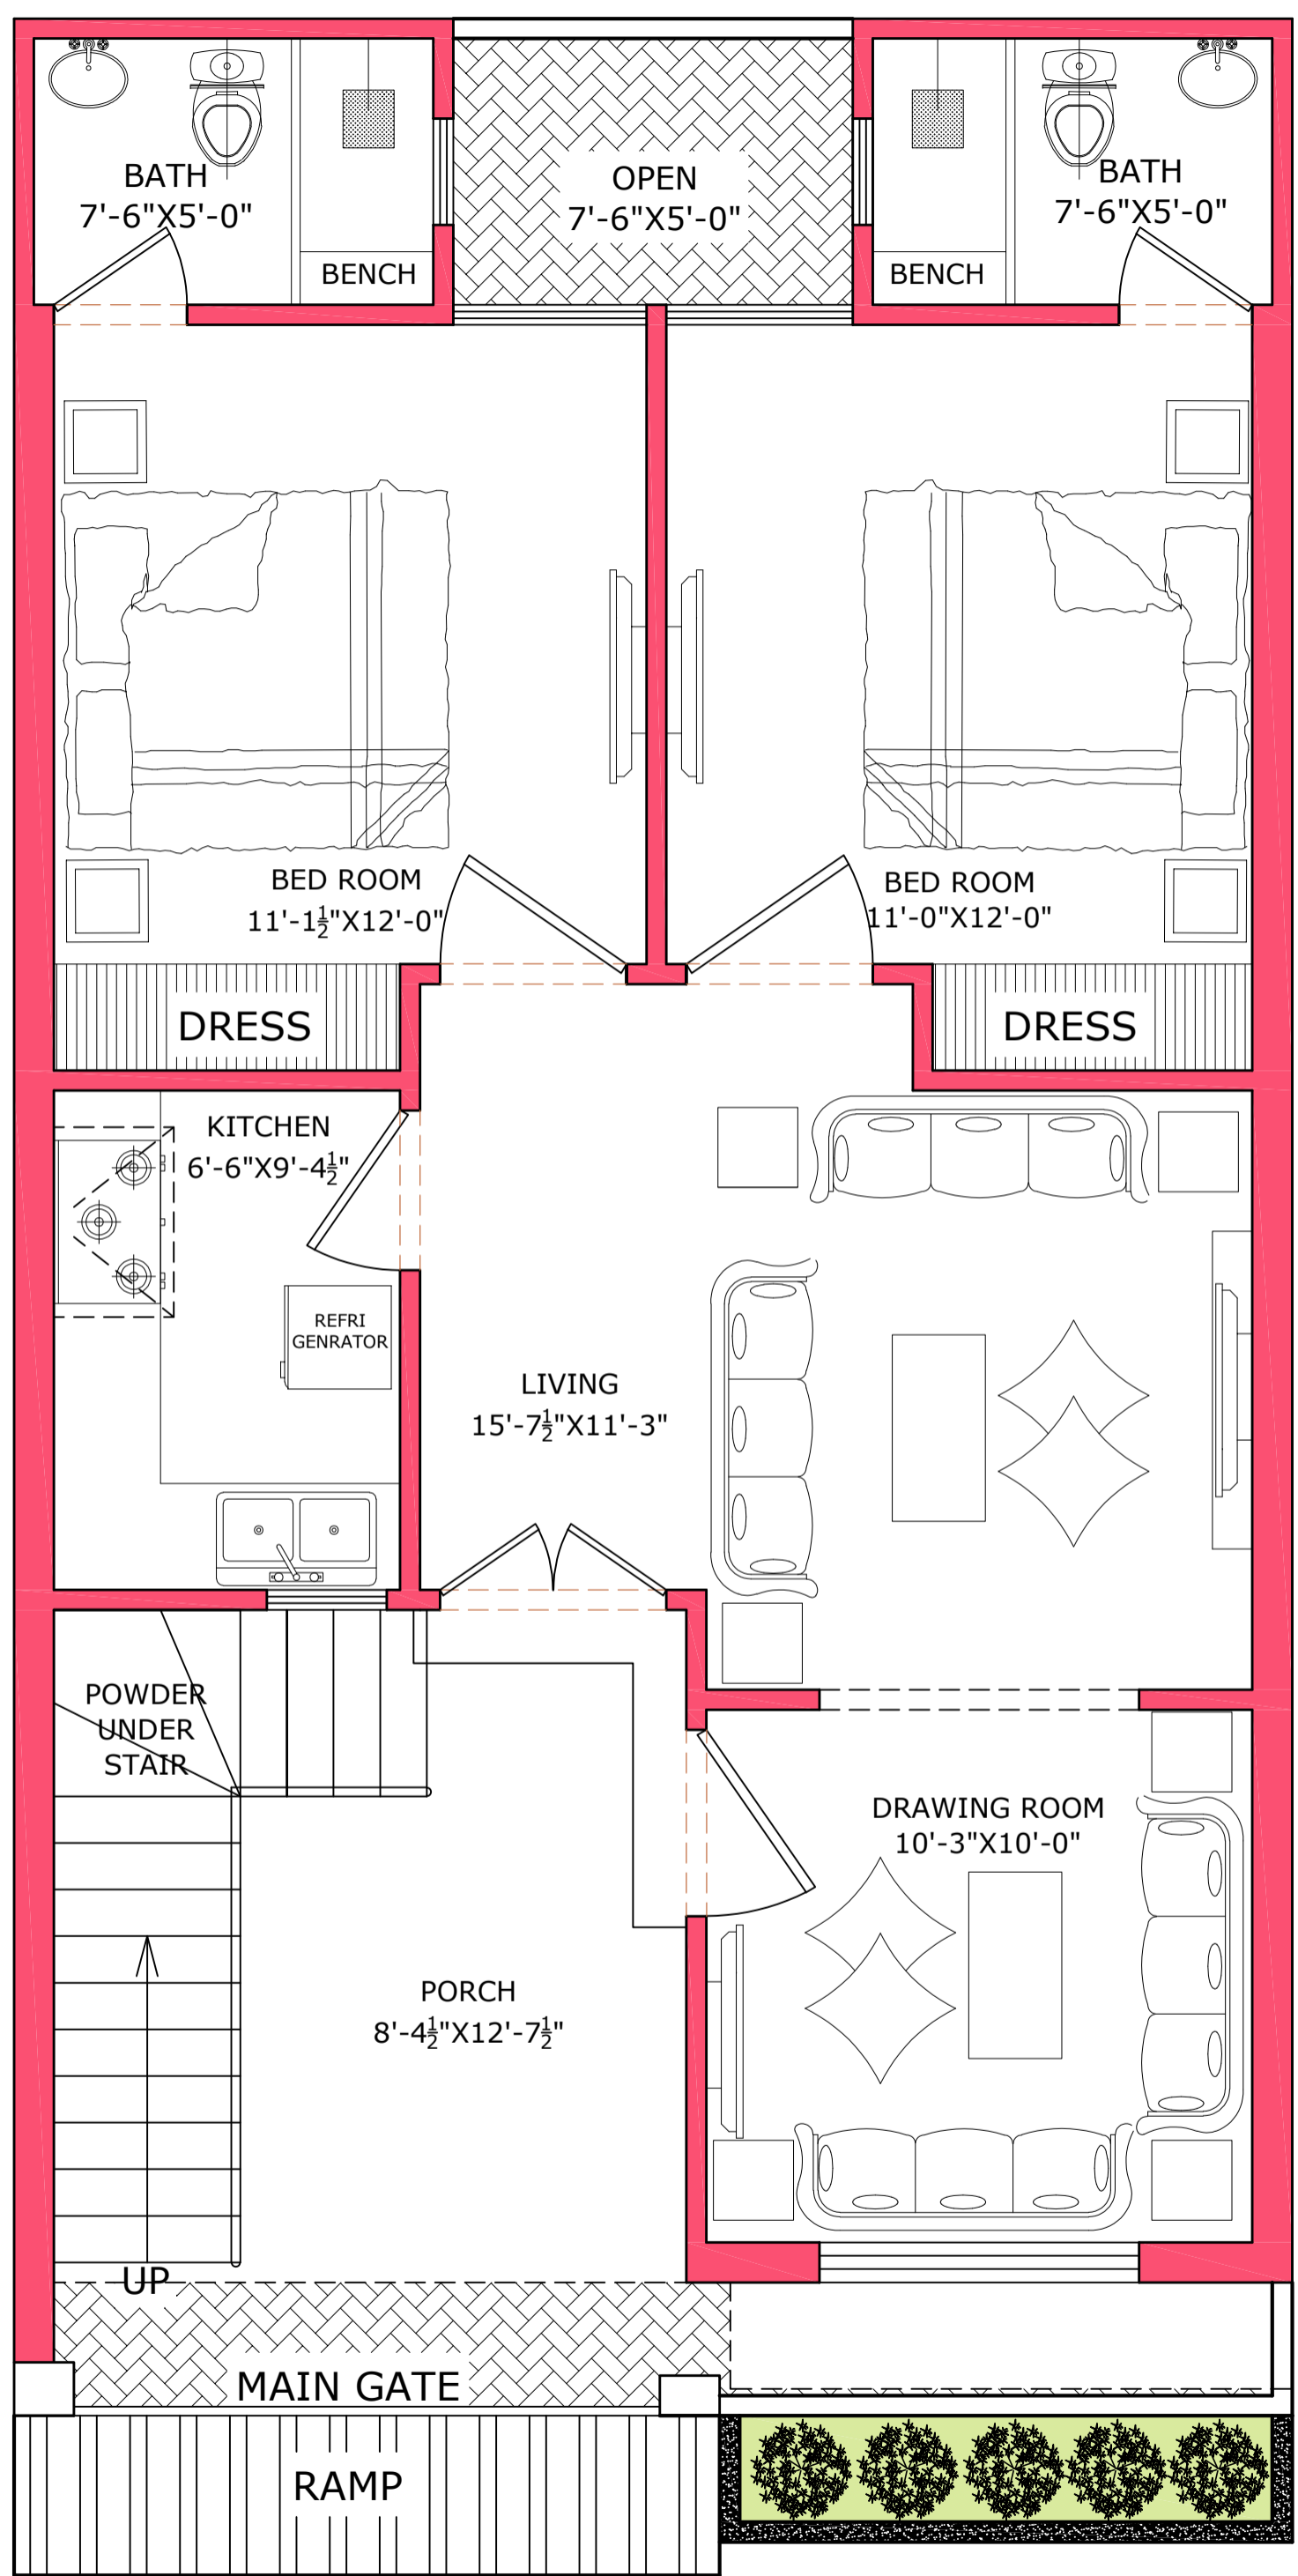


45'


3'

2'-4 1/2"

GROUND FLOOR PLAN

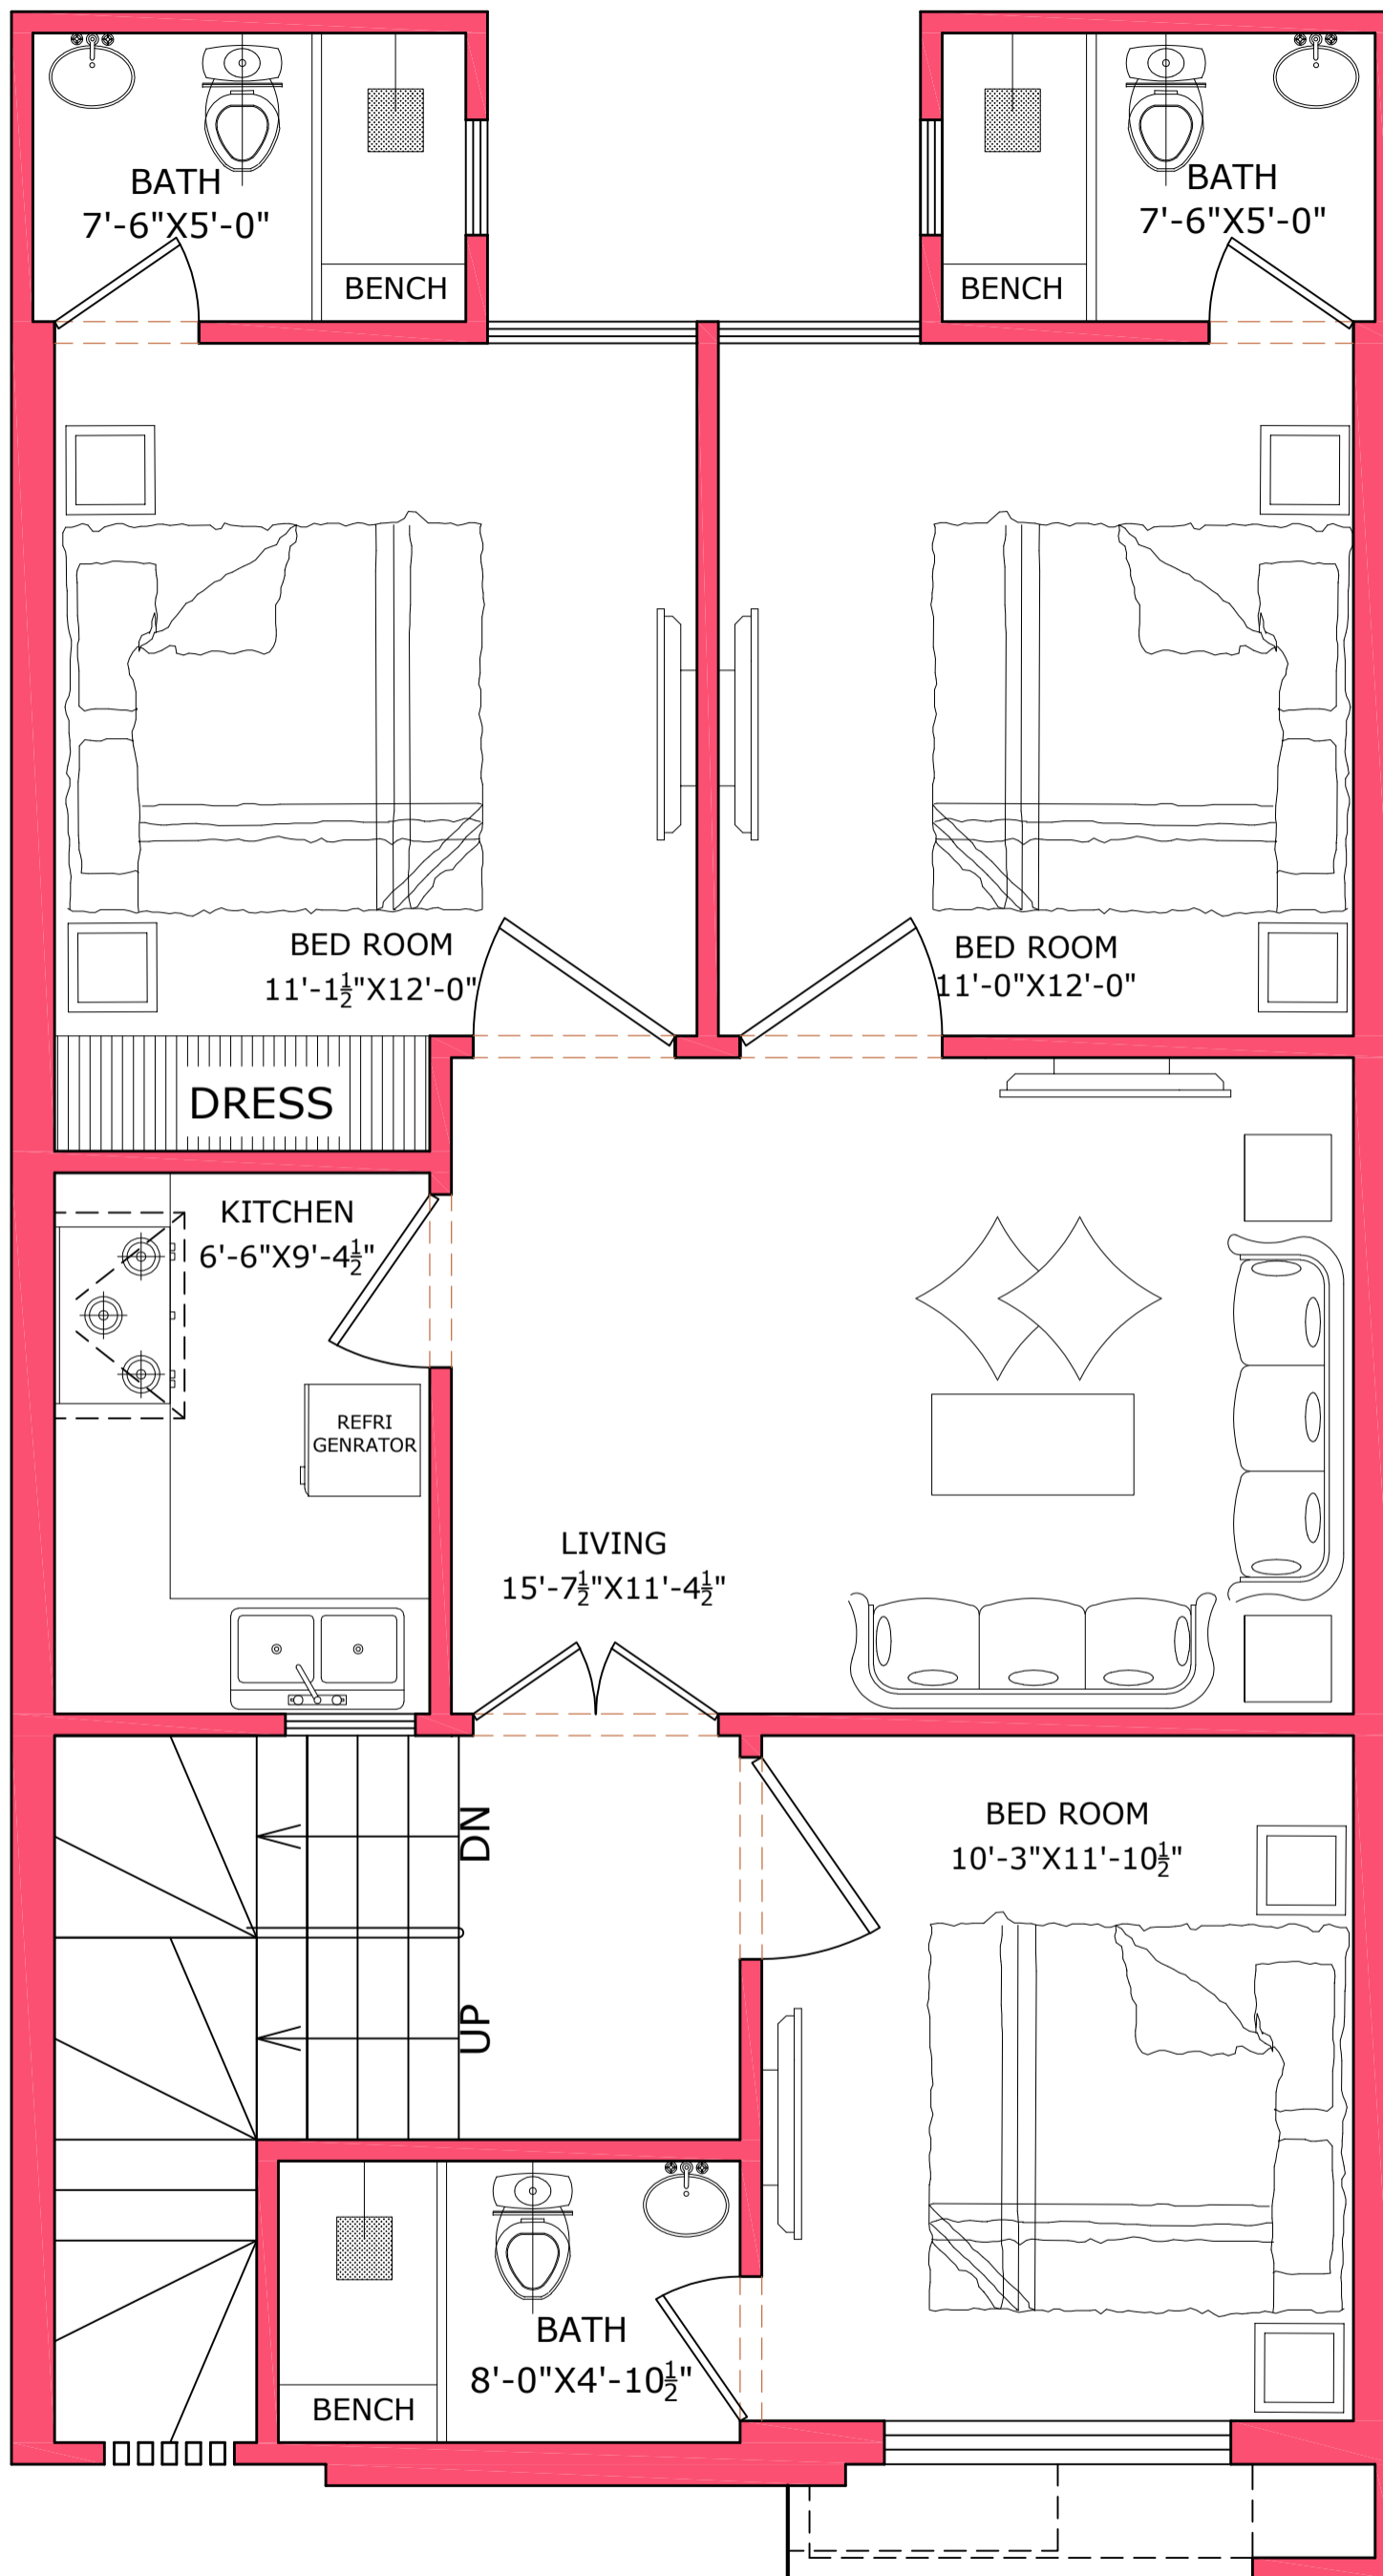

FIRST FLOOR PLAN

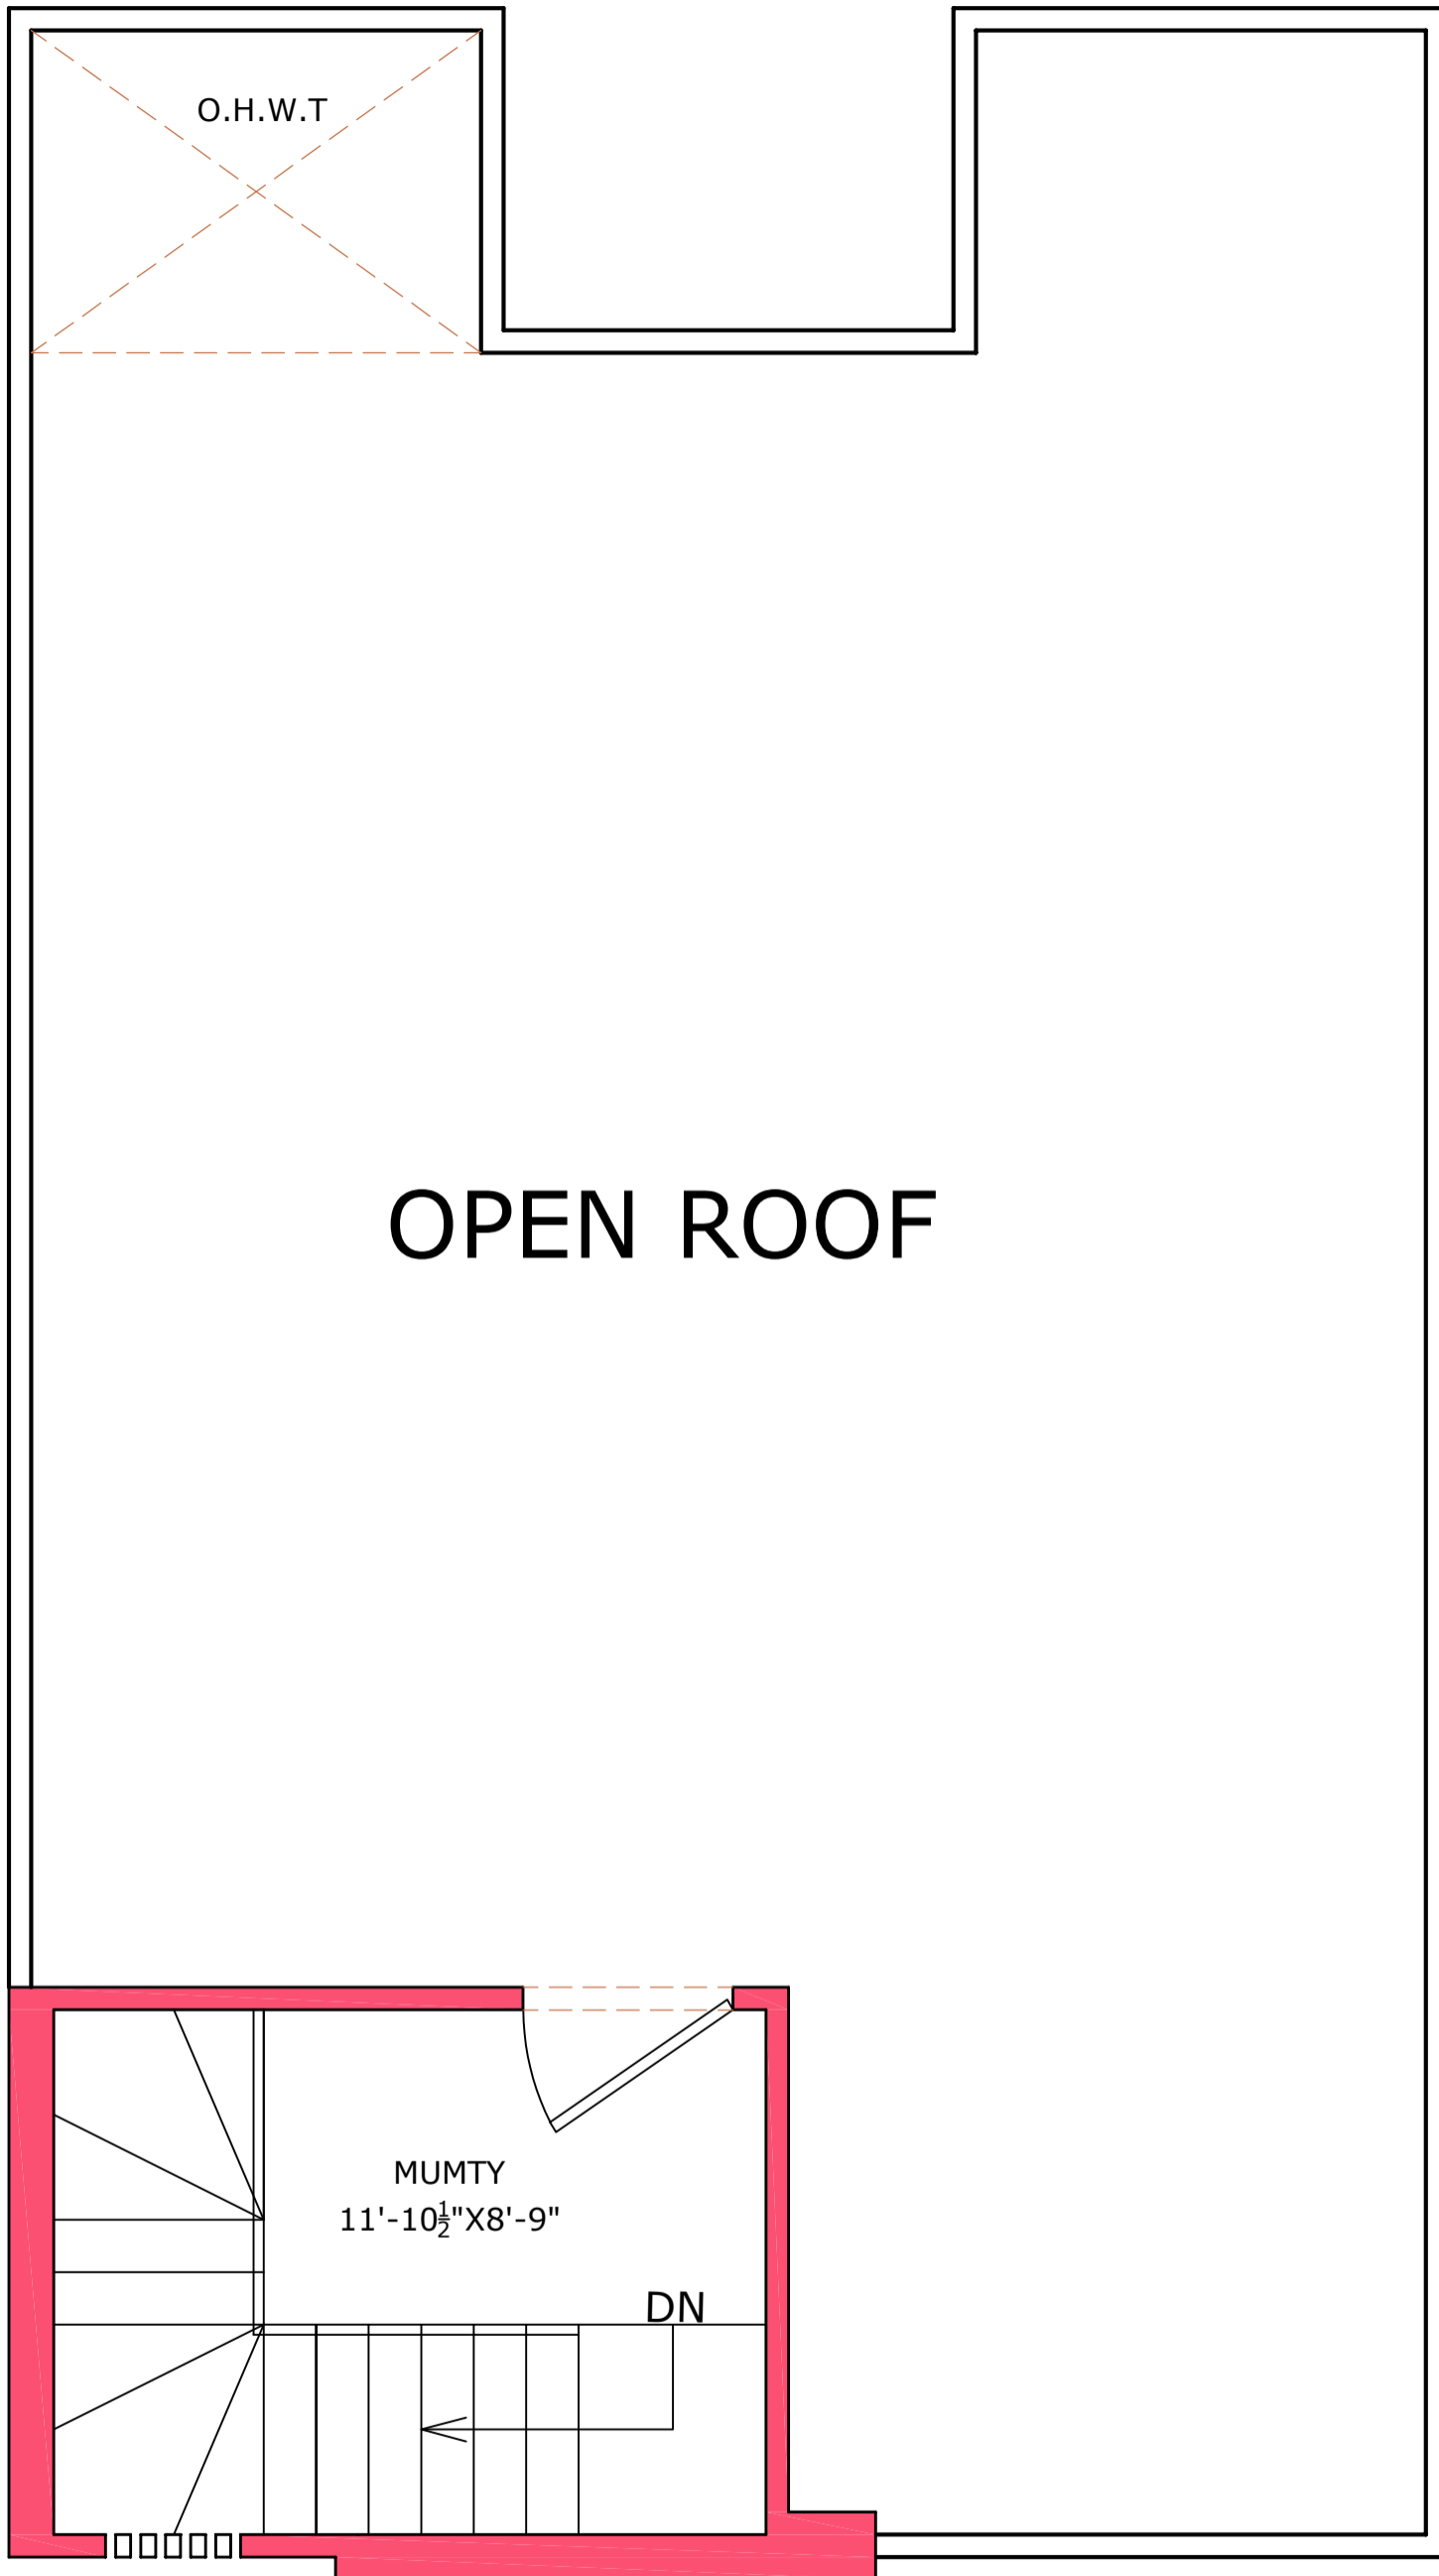

MUMTY PLAN