



27'


40'

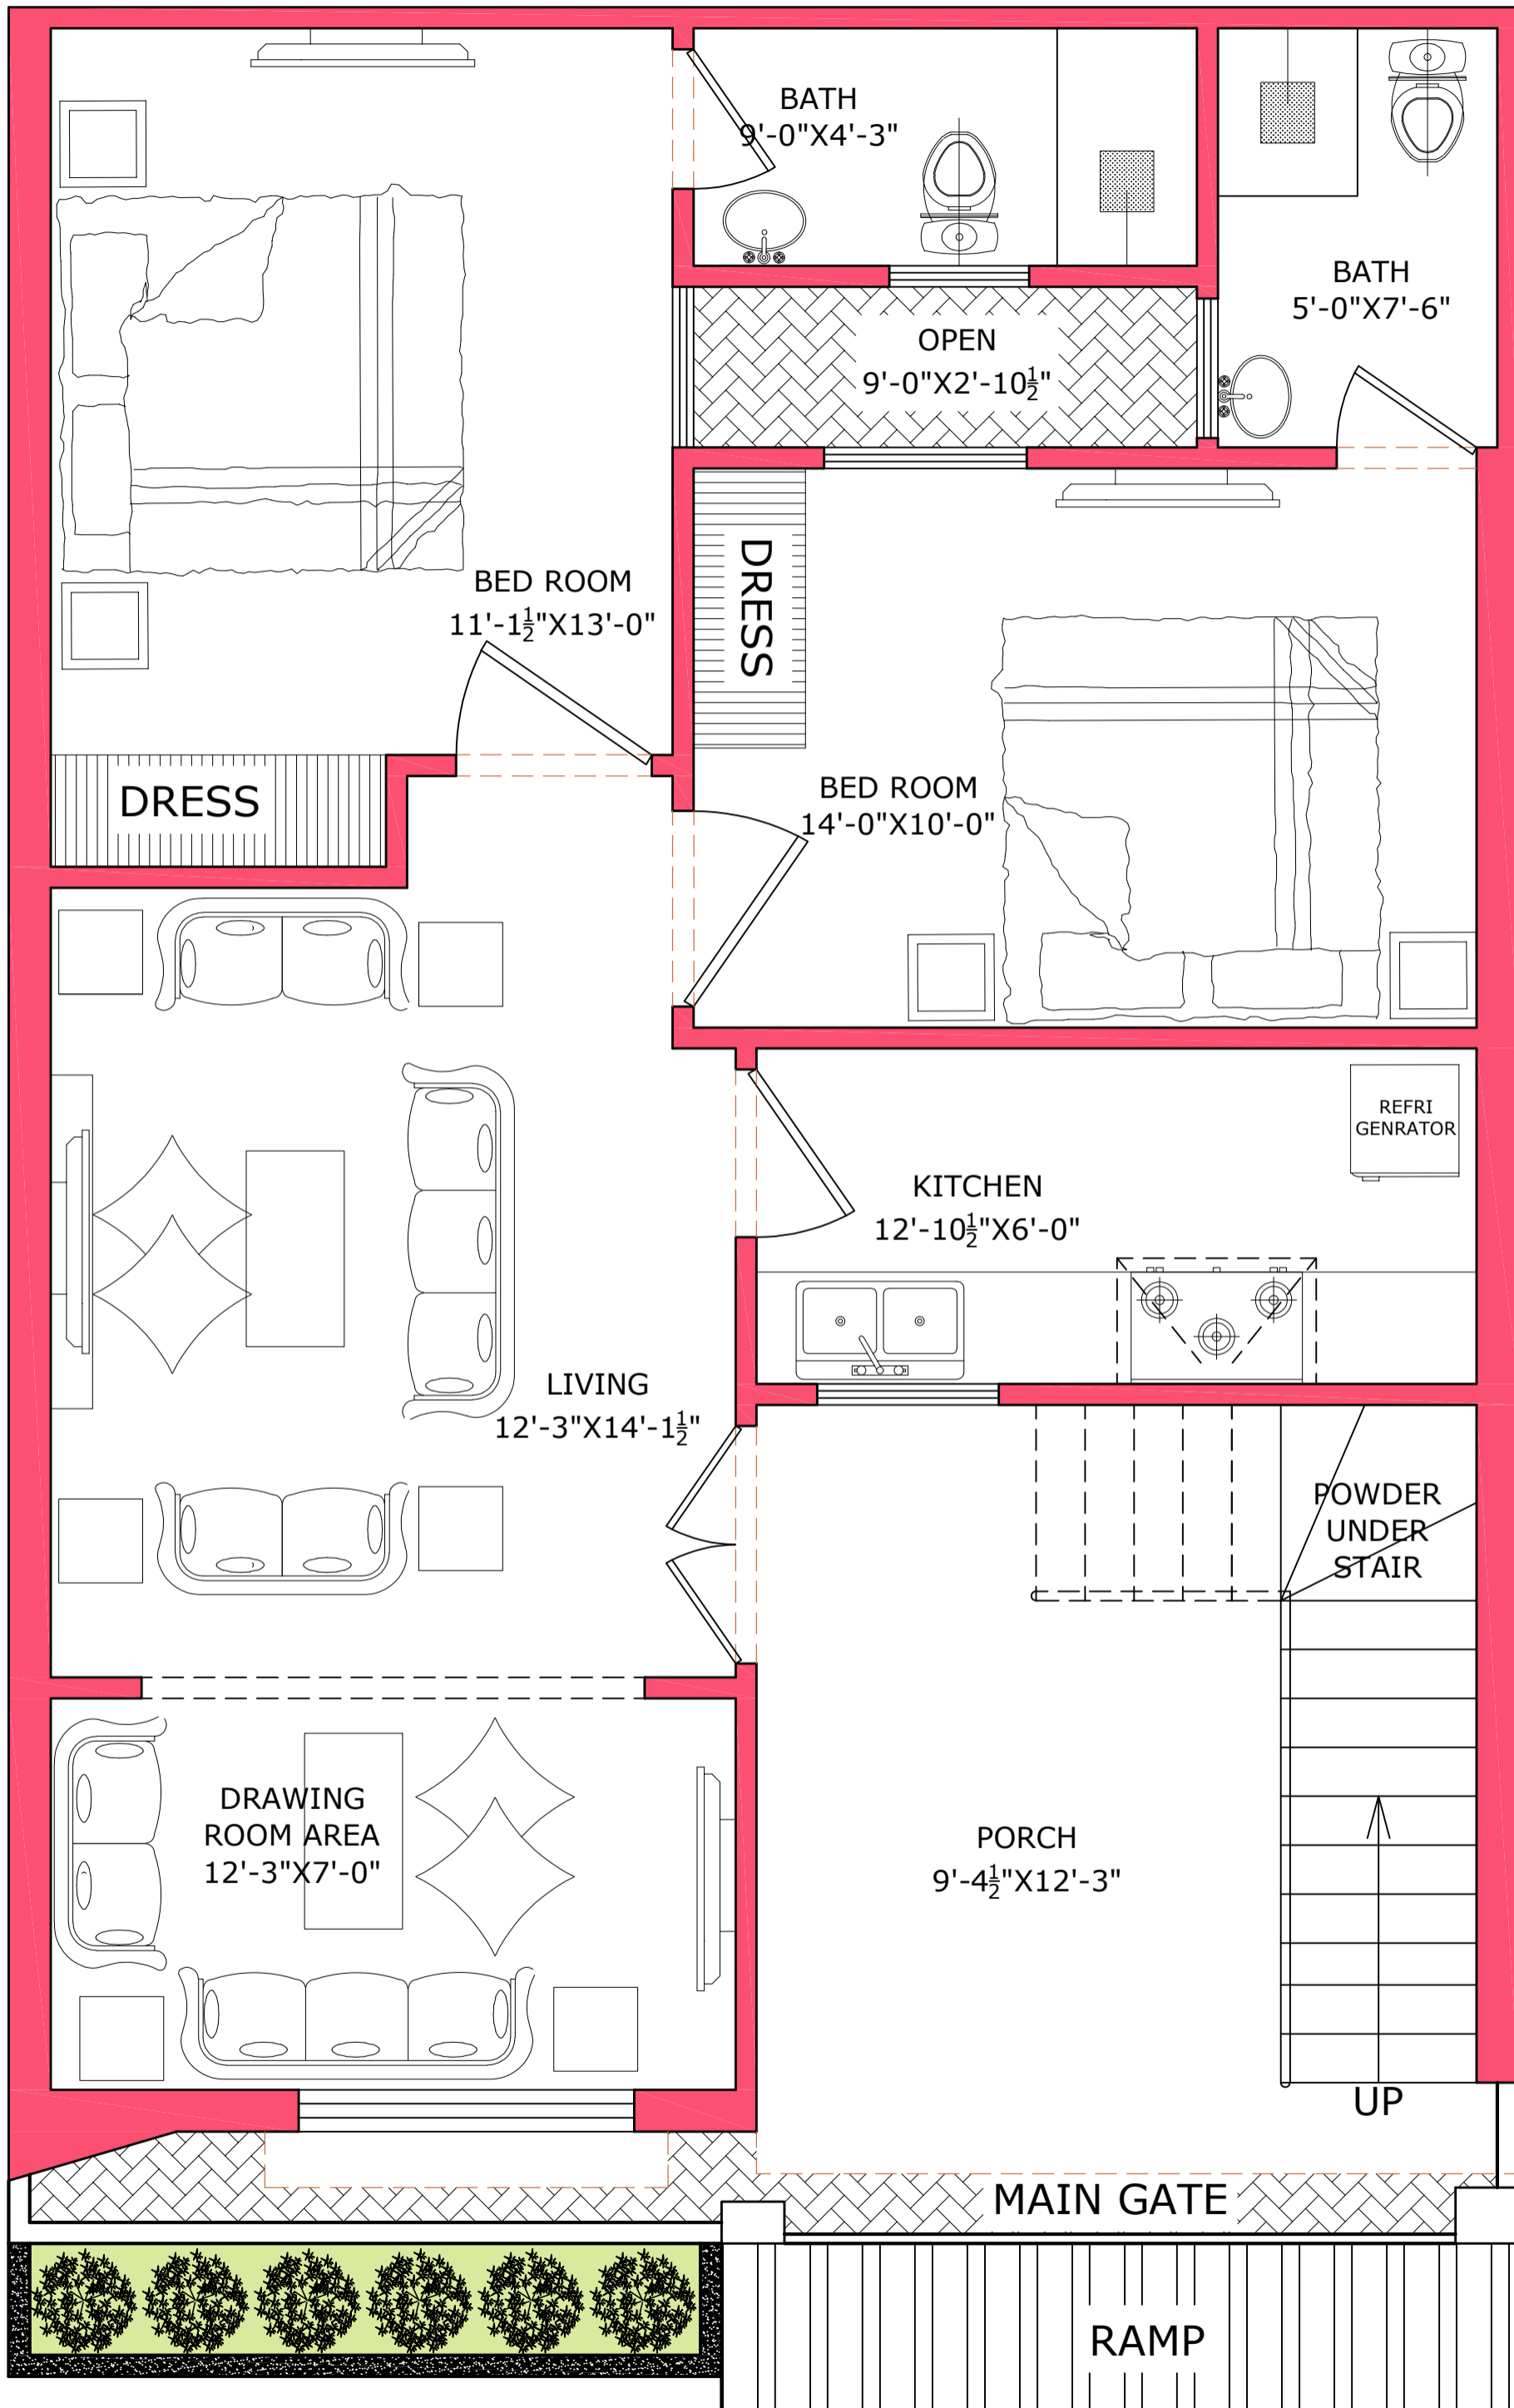

GROUND FLOOR PLAN

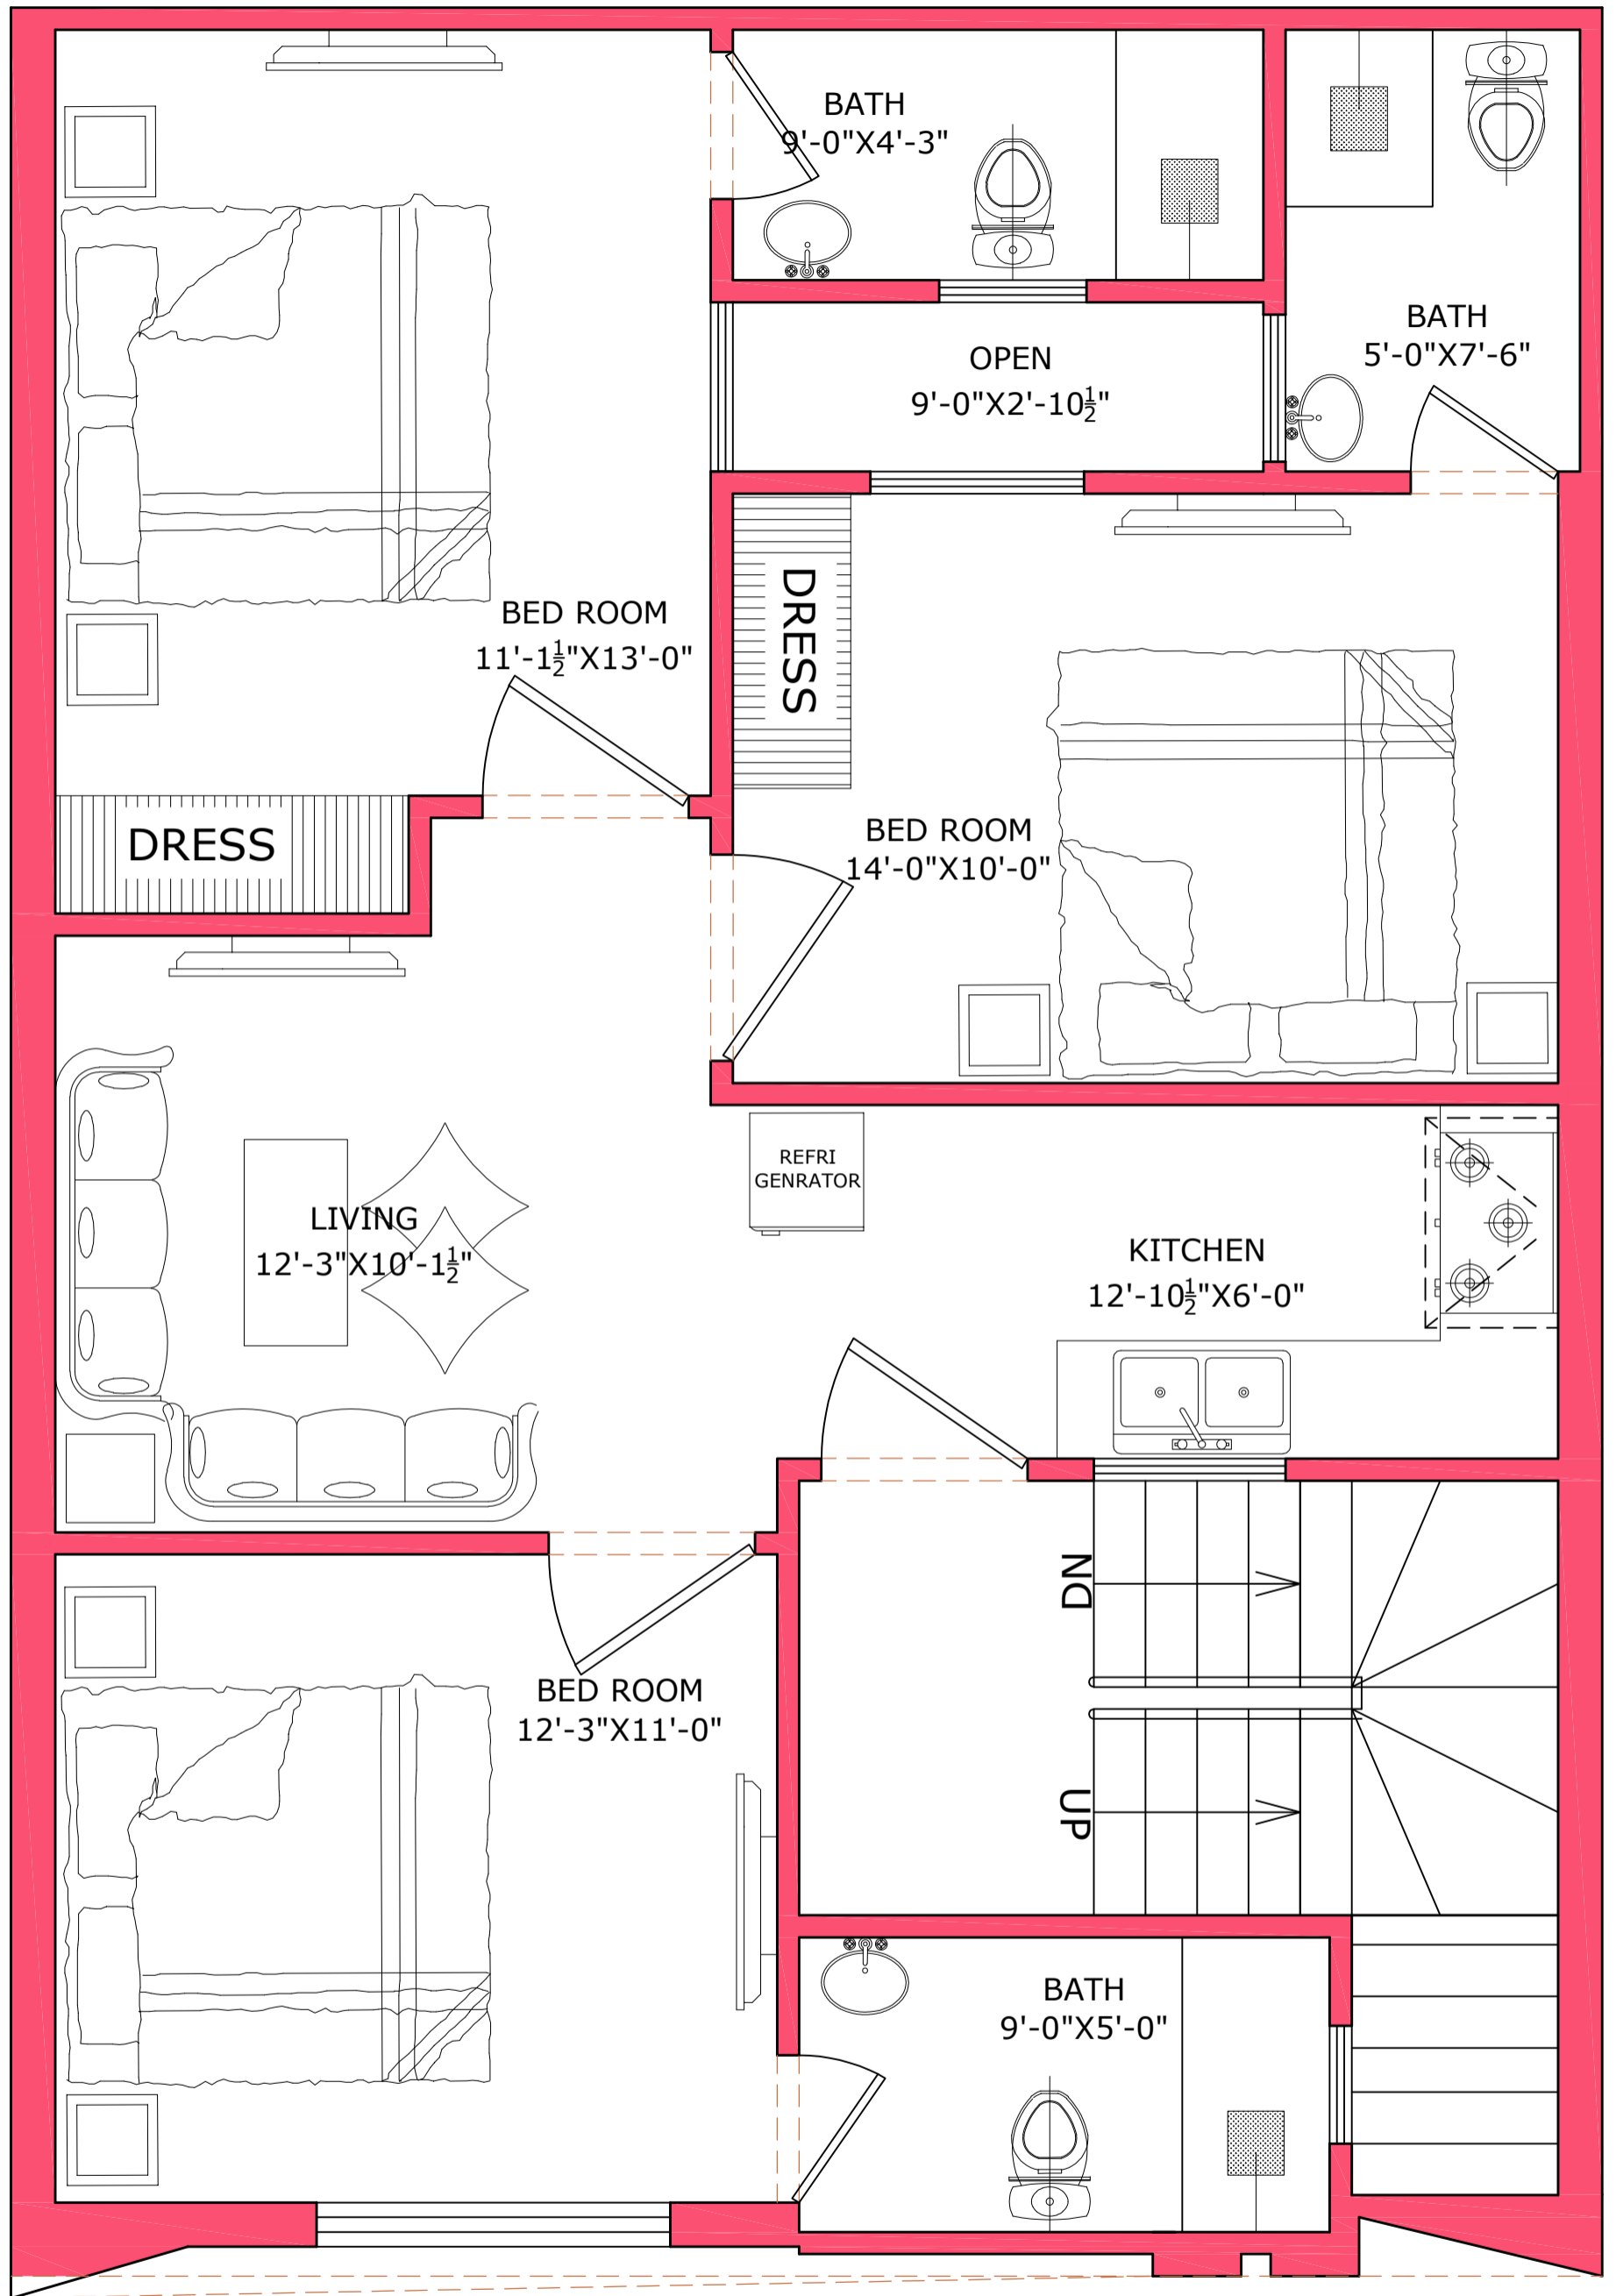

FIRST FLOOR PLAN

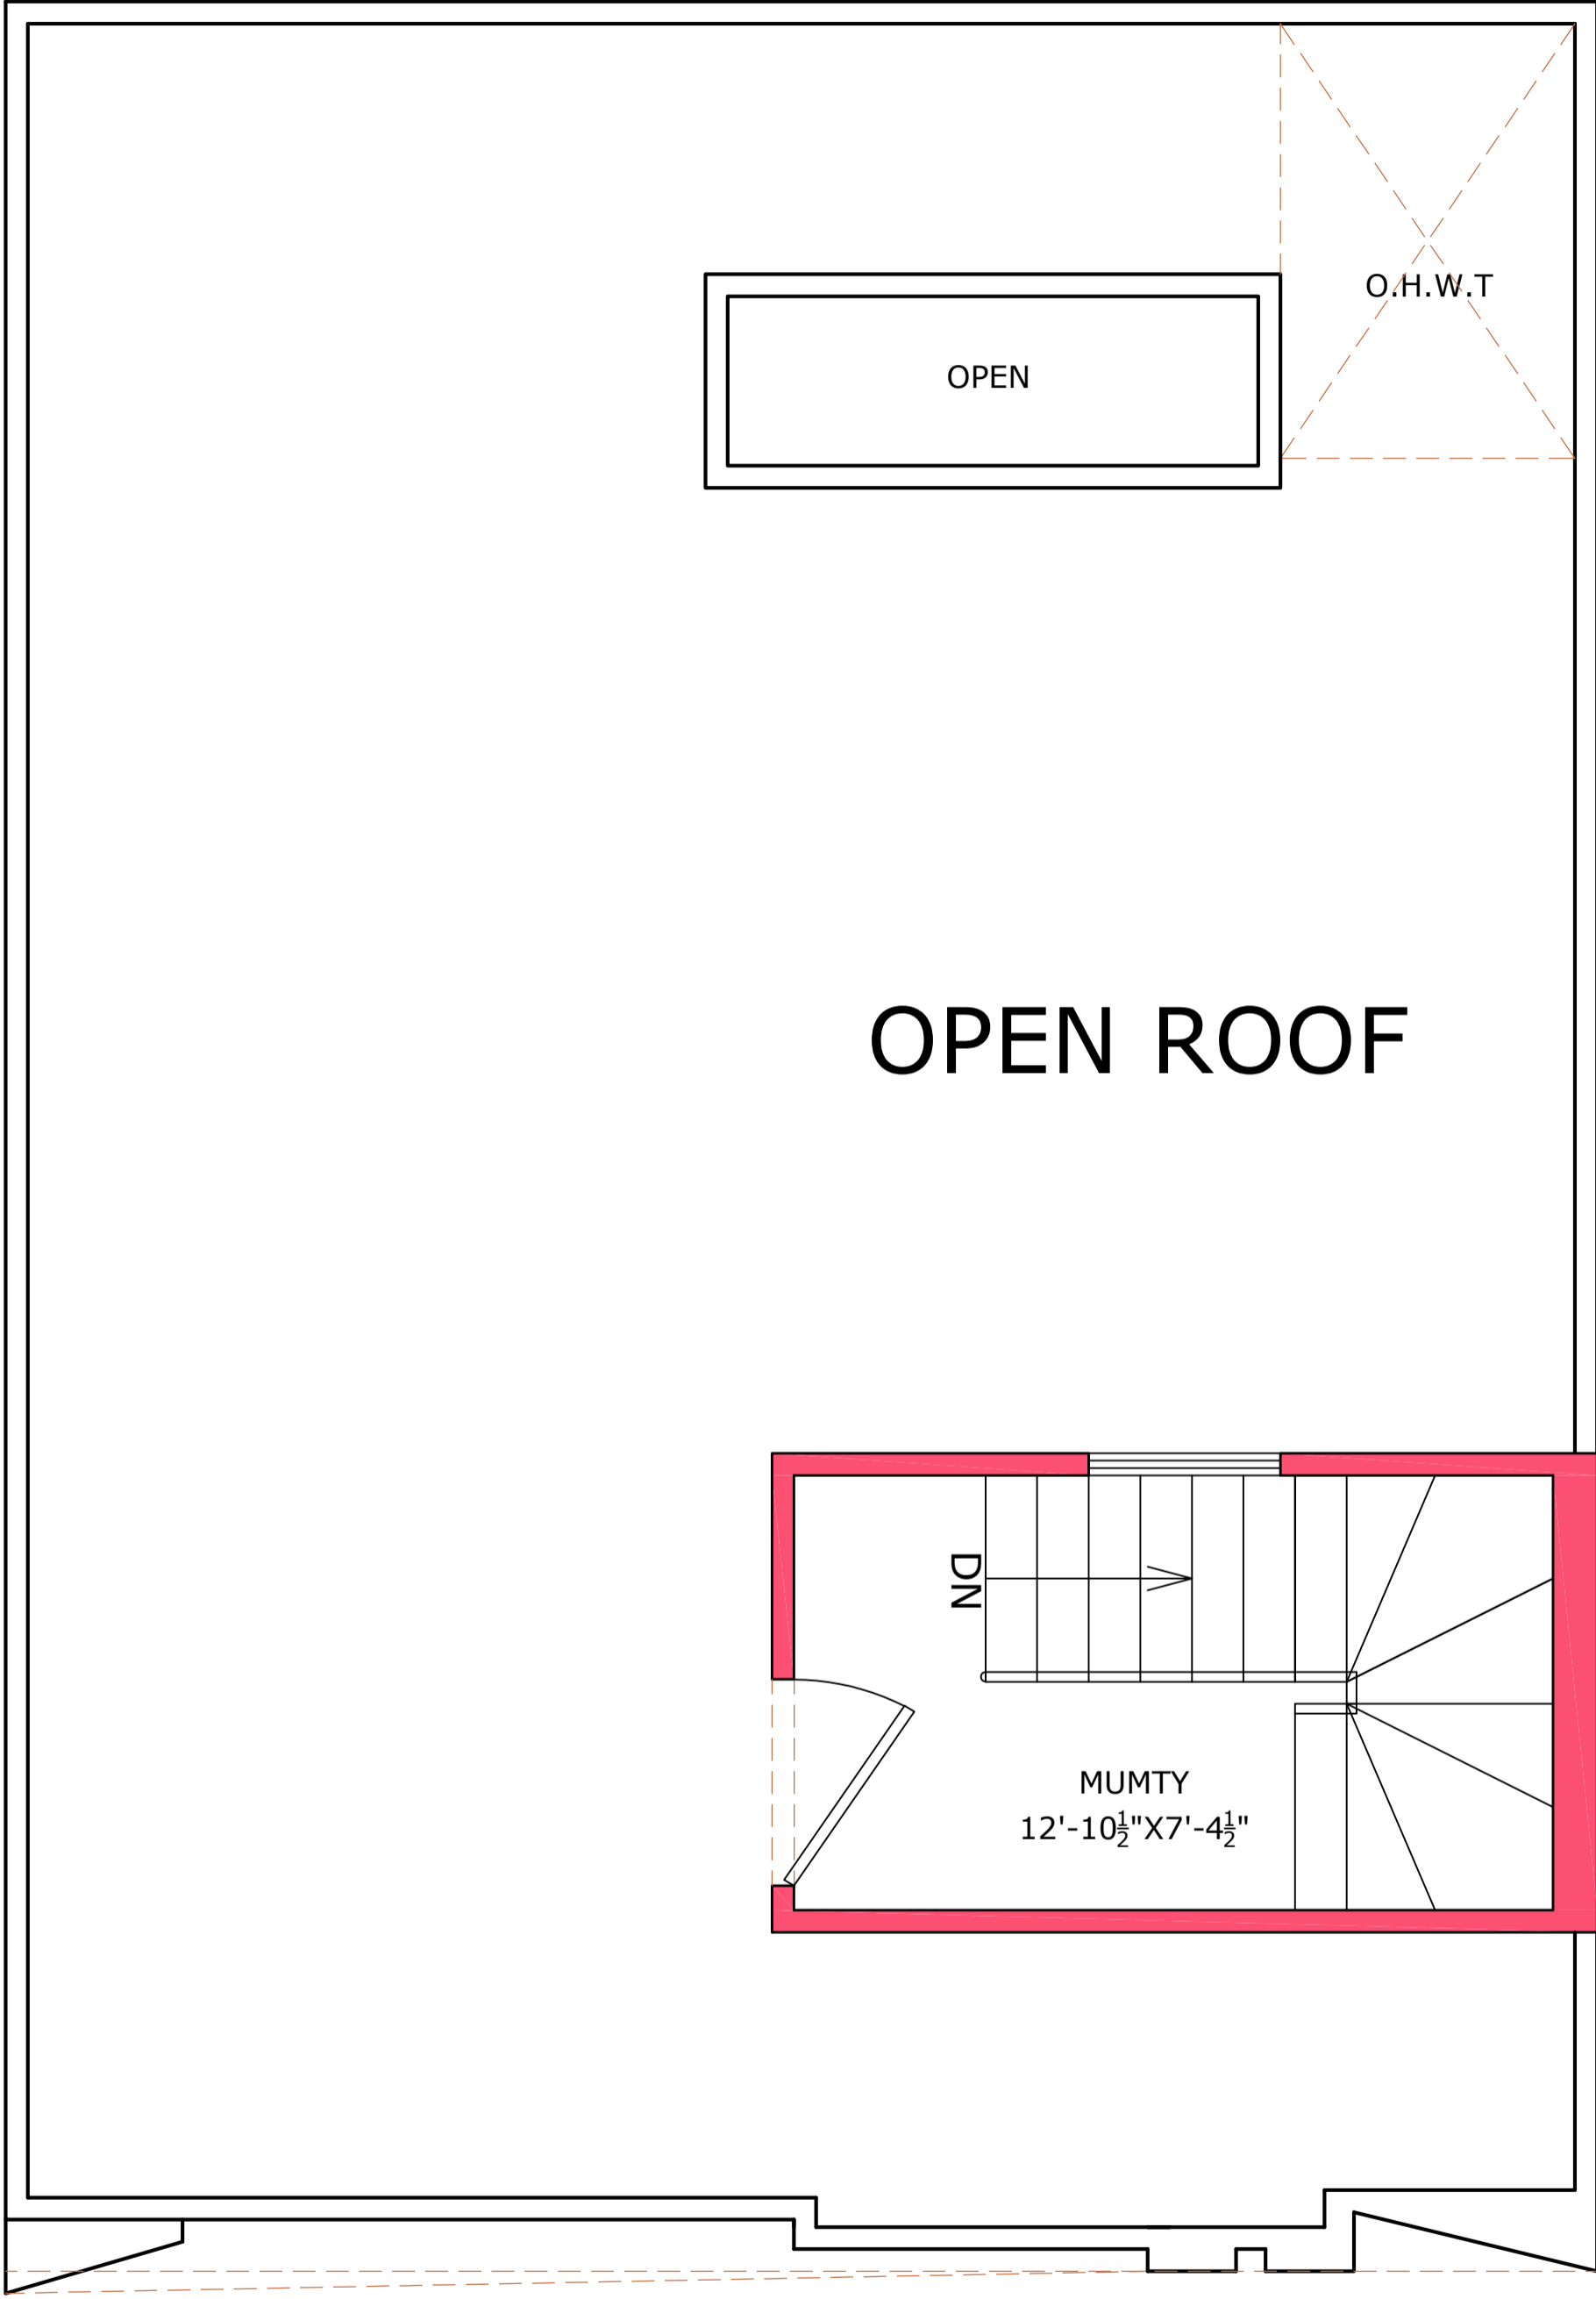

MUMTY PLAN